


KAPIL THAKKAR AND ASSOCIATES

DIRECTOR:
Ar Kapil L.Thakkar
B.ARCH, MSc construction(London)

ADDRESS:
1ST FLOOR BUILDING NO 3,
STADIUM COMPLEX,M.G ROAD NASHIK-422003

CONTACT: 7588553705
EMAIL: thakkarkapil77@gmail.com

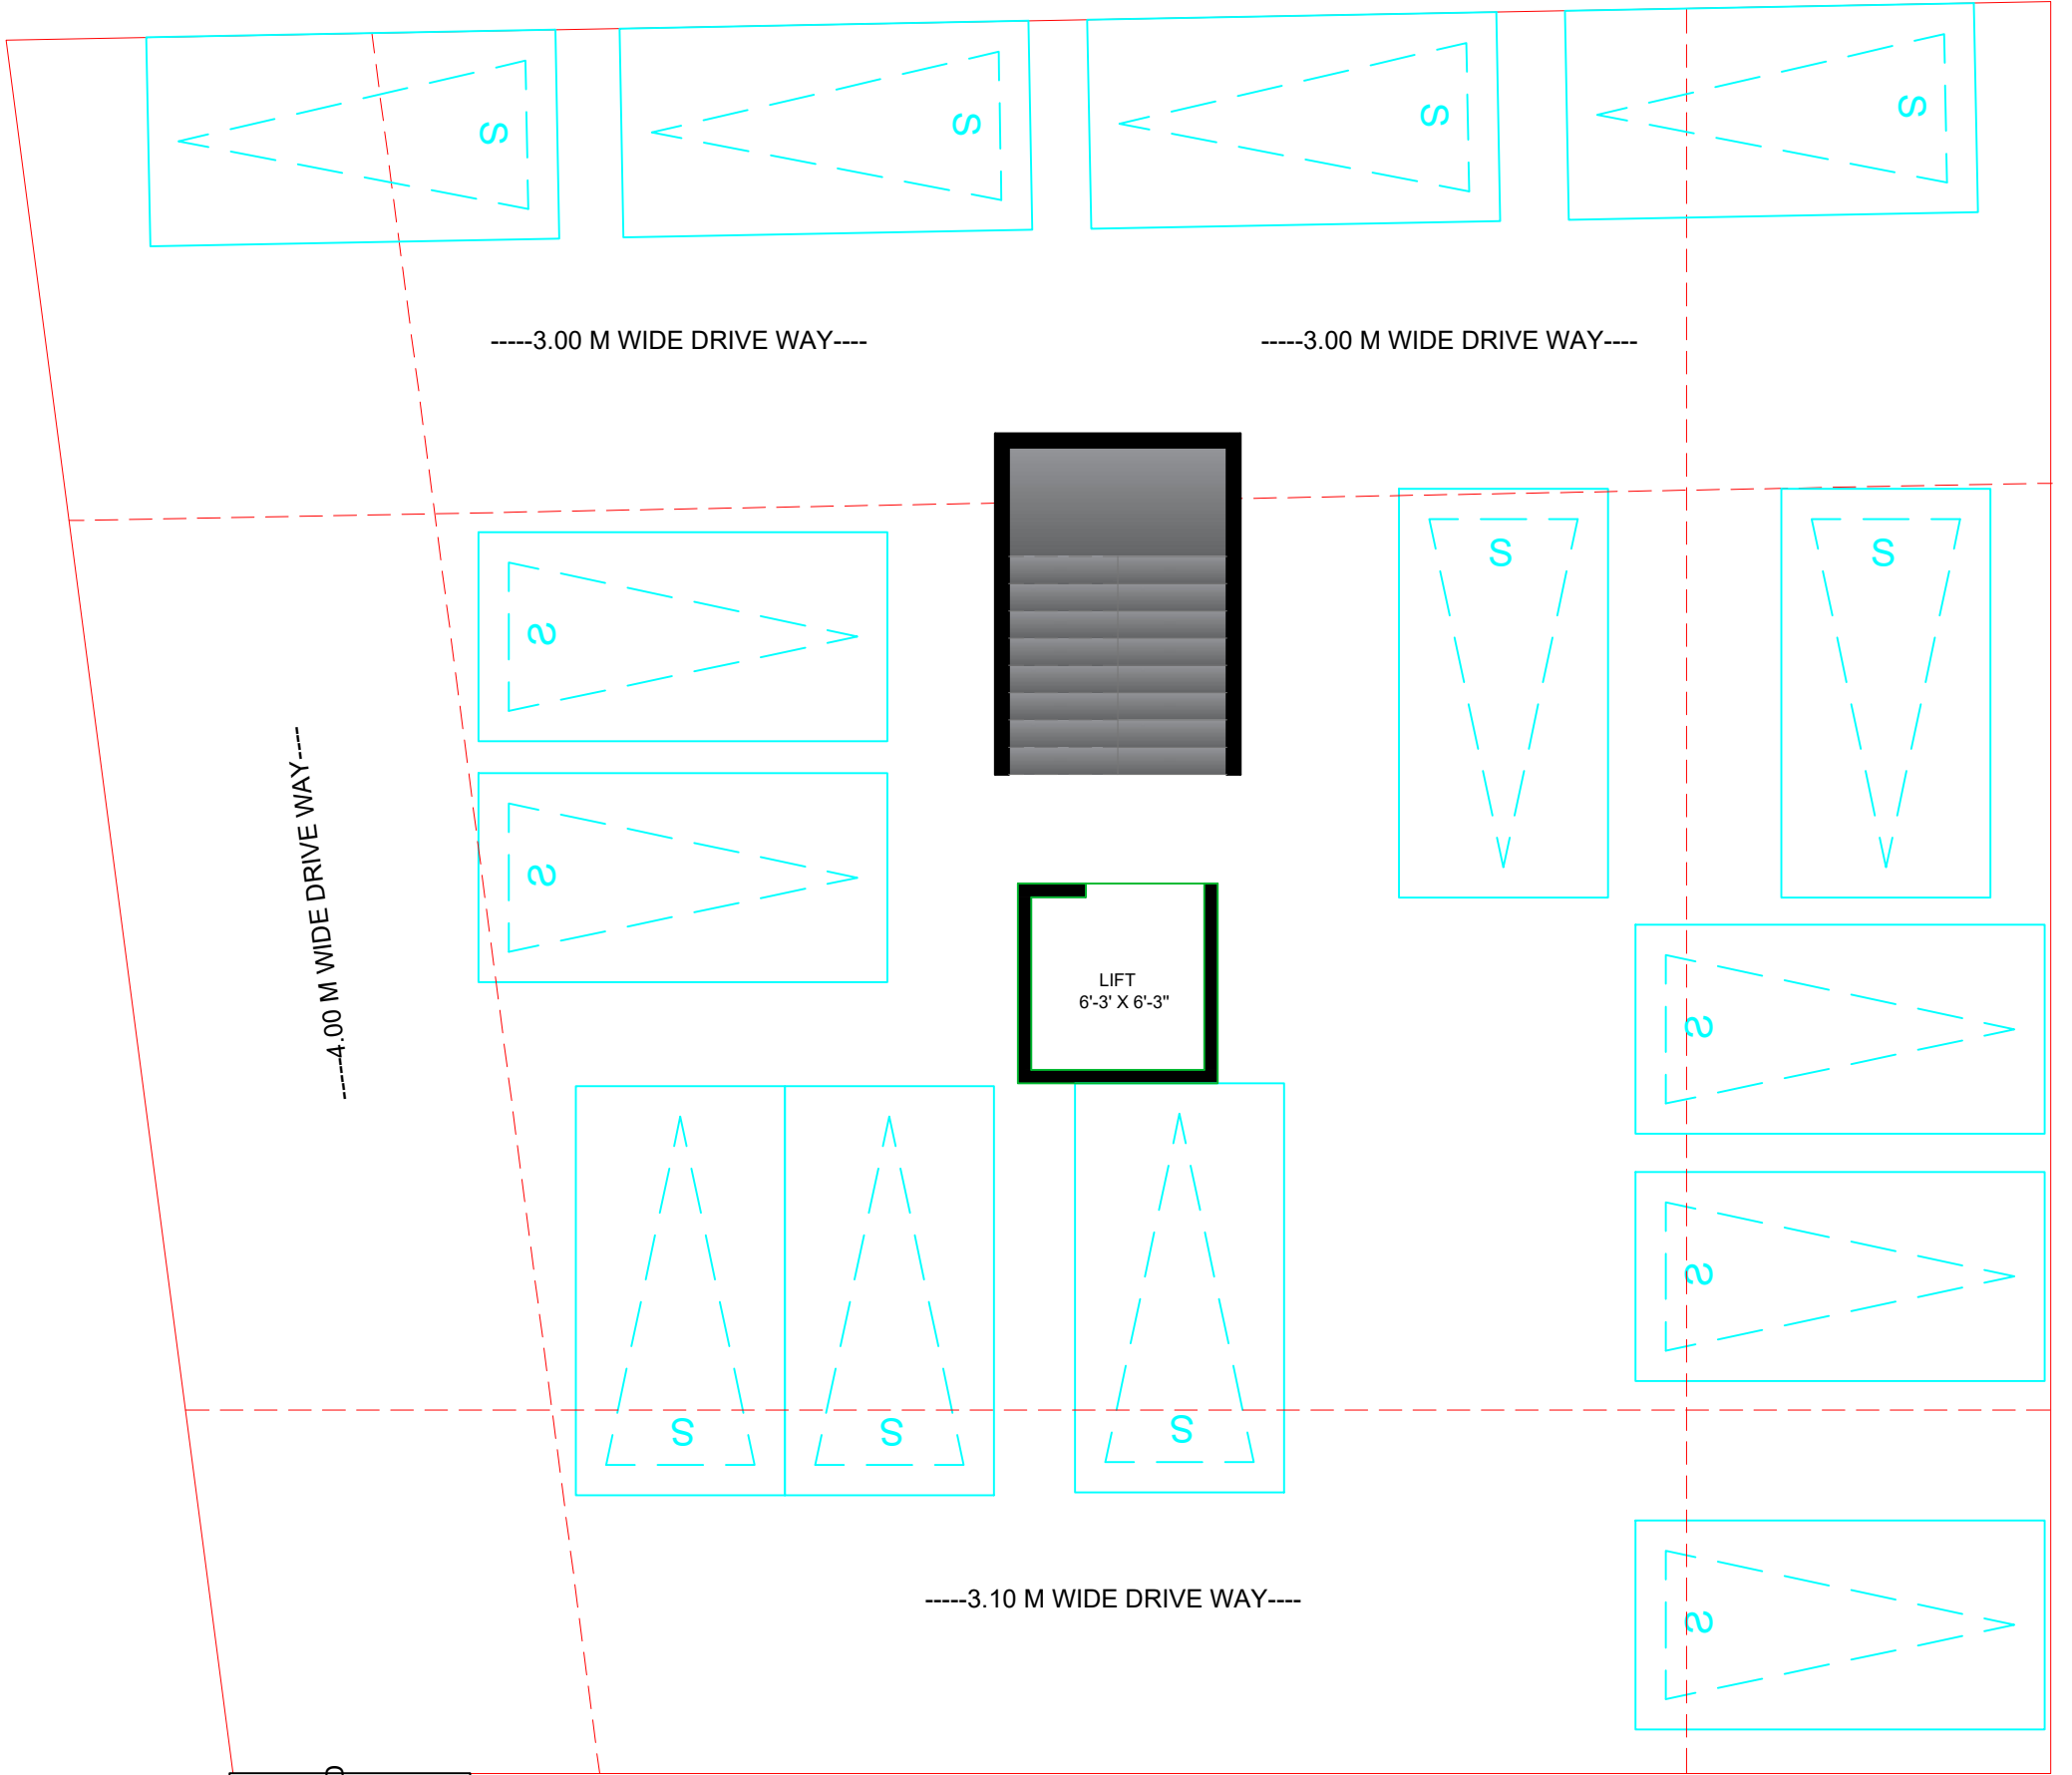

7.50 M WIDE
EXISTING ROAD


GROUND FLOOR PLAN

TOTAL SA = 17,623.00 sq.ft

CLIENT :

PROJECT : RESIDENTIAL BUILDING ON PLOT NO 20

MR. MANOJ SONAR

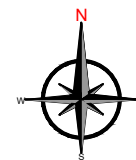

KAPIL THAKKAR & ASSOCIATES

ARCHITECTS & INTERIOR DESIGNER

CONTACT

1ST FLOOR, BUILDING NO 3, STADIUM COMPLEX, M.G ROAD, NASHIK-422003

Ph. +91 7588553705

Email: kapilbuildersnsk@gmail.com

Ar. Kapil L.Thakkar

DRAWN BY	DATE	SCALE	DRG.NO.	REV.NO.	CHK BY
PALLAVI	12-10-2023	N.T.S	A-03	R-00	K.T



7.50 M WIDE
EXISTING ROAD


TYP-1ST ,2ND,3RD,5TH ,6TH & 7TH FLOOR PLAN

TOTAL SA =17,623.00 sq.ft

CLIENT :

PROJECT : RESIDENTIAL BUILDING ON PLOT NO 20

MR. MANOJ SONAR

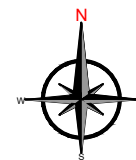

KAPIL THAKKAR & ASSOCIATES

ARCHITECTS & INTERIOR DESIGNER

CONTACT

1ST FLOOR, BUILDING NO 3,STADIUM COMPLEX ,M.G ROAD, NASHIK-422003

Ph. +91 7588553705

Email: kapilbuildersnsk@gmail.com

Ar. Kapil L.Thakkar

DRAWN BY	DATE	SCALE	DRG.NO.	REV.NO.	CHK BY
PALLAVI	12-10-2023	N.T.S	A-03	R-00	K.T




7.50 M WIDE
EXISTING ROAD

4TH FLOOR PLAN
TOTAL SA = 17,623.00 sq.ft

CLIENT :

PROJECT : RESIDENTIAL BUILDING ON PLOT NO 20

MR. MANOJ SONAR

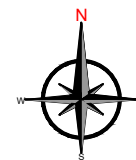

KAPIL THAKKAR & ASSOCIATES

ARCHITECTS & INTERIOR DESIGNER

CONTACT


1ST FLOOR, BUILDING NO 3, STADIUM COMPLEX, M.G ROAD, NASHIK-422003

Ph. +91 7588553705

Email: kapilbuildersnsk@gmail.com

Ar. Kapil L.Thakkar

DRAWN BY	DATE	SCALE	DRG.NO.	REV.NO.	CHK BY
PALLAVI	12-10-2023	N.T.S	A-03	R-00	K.T

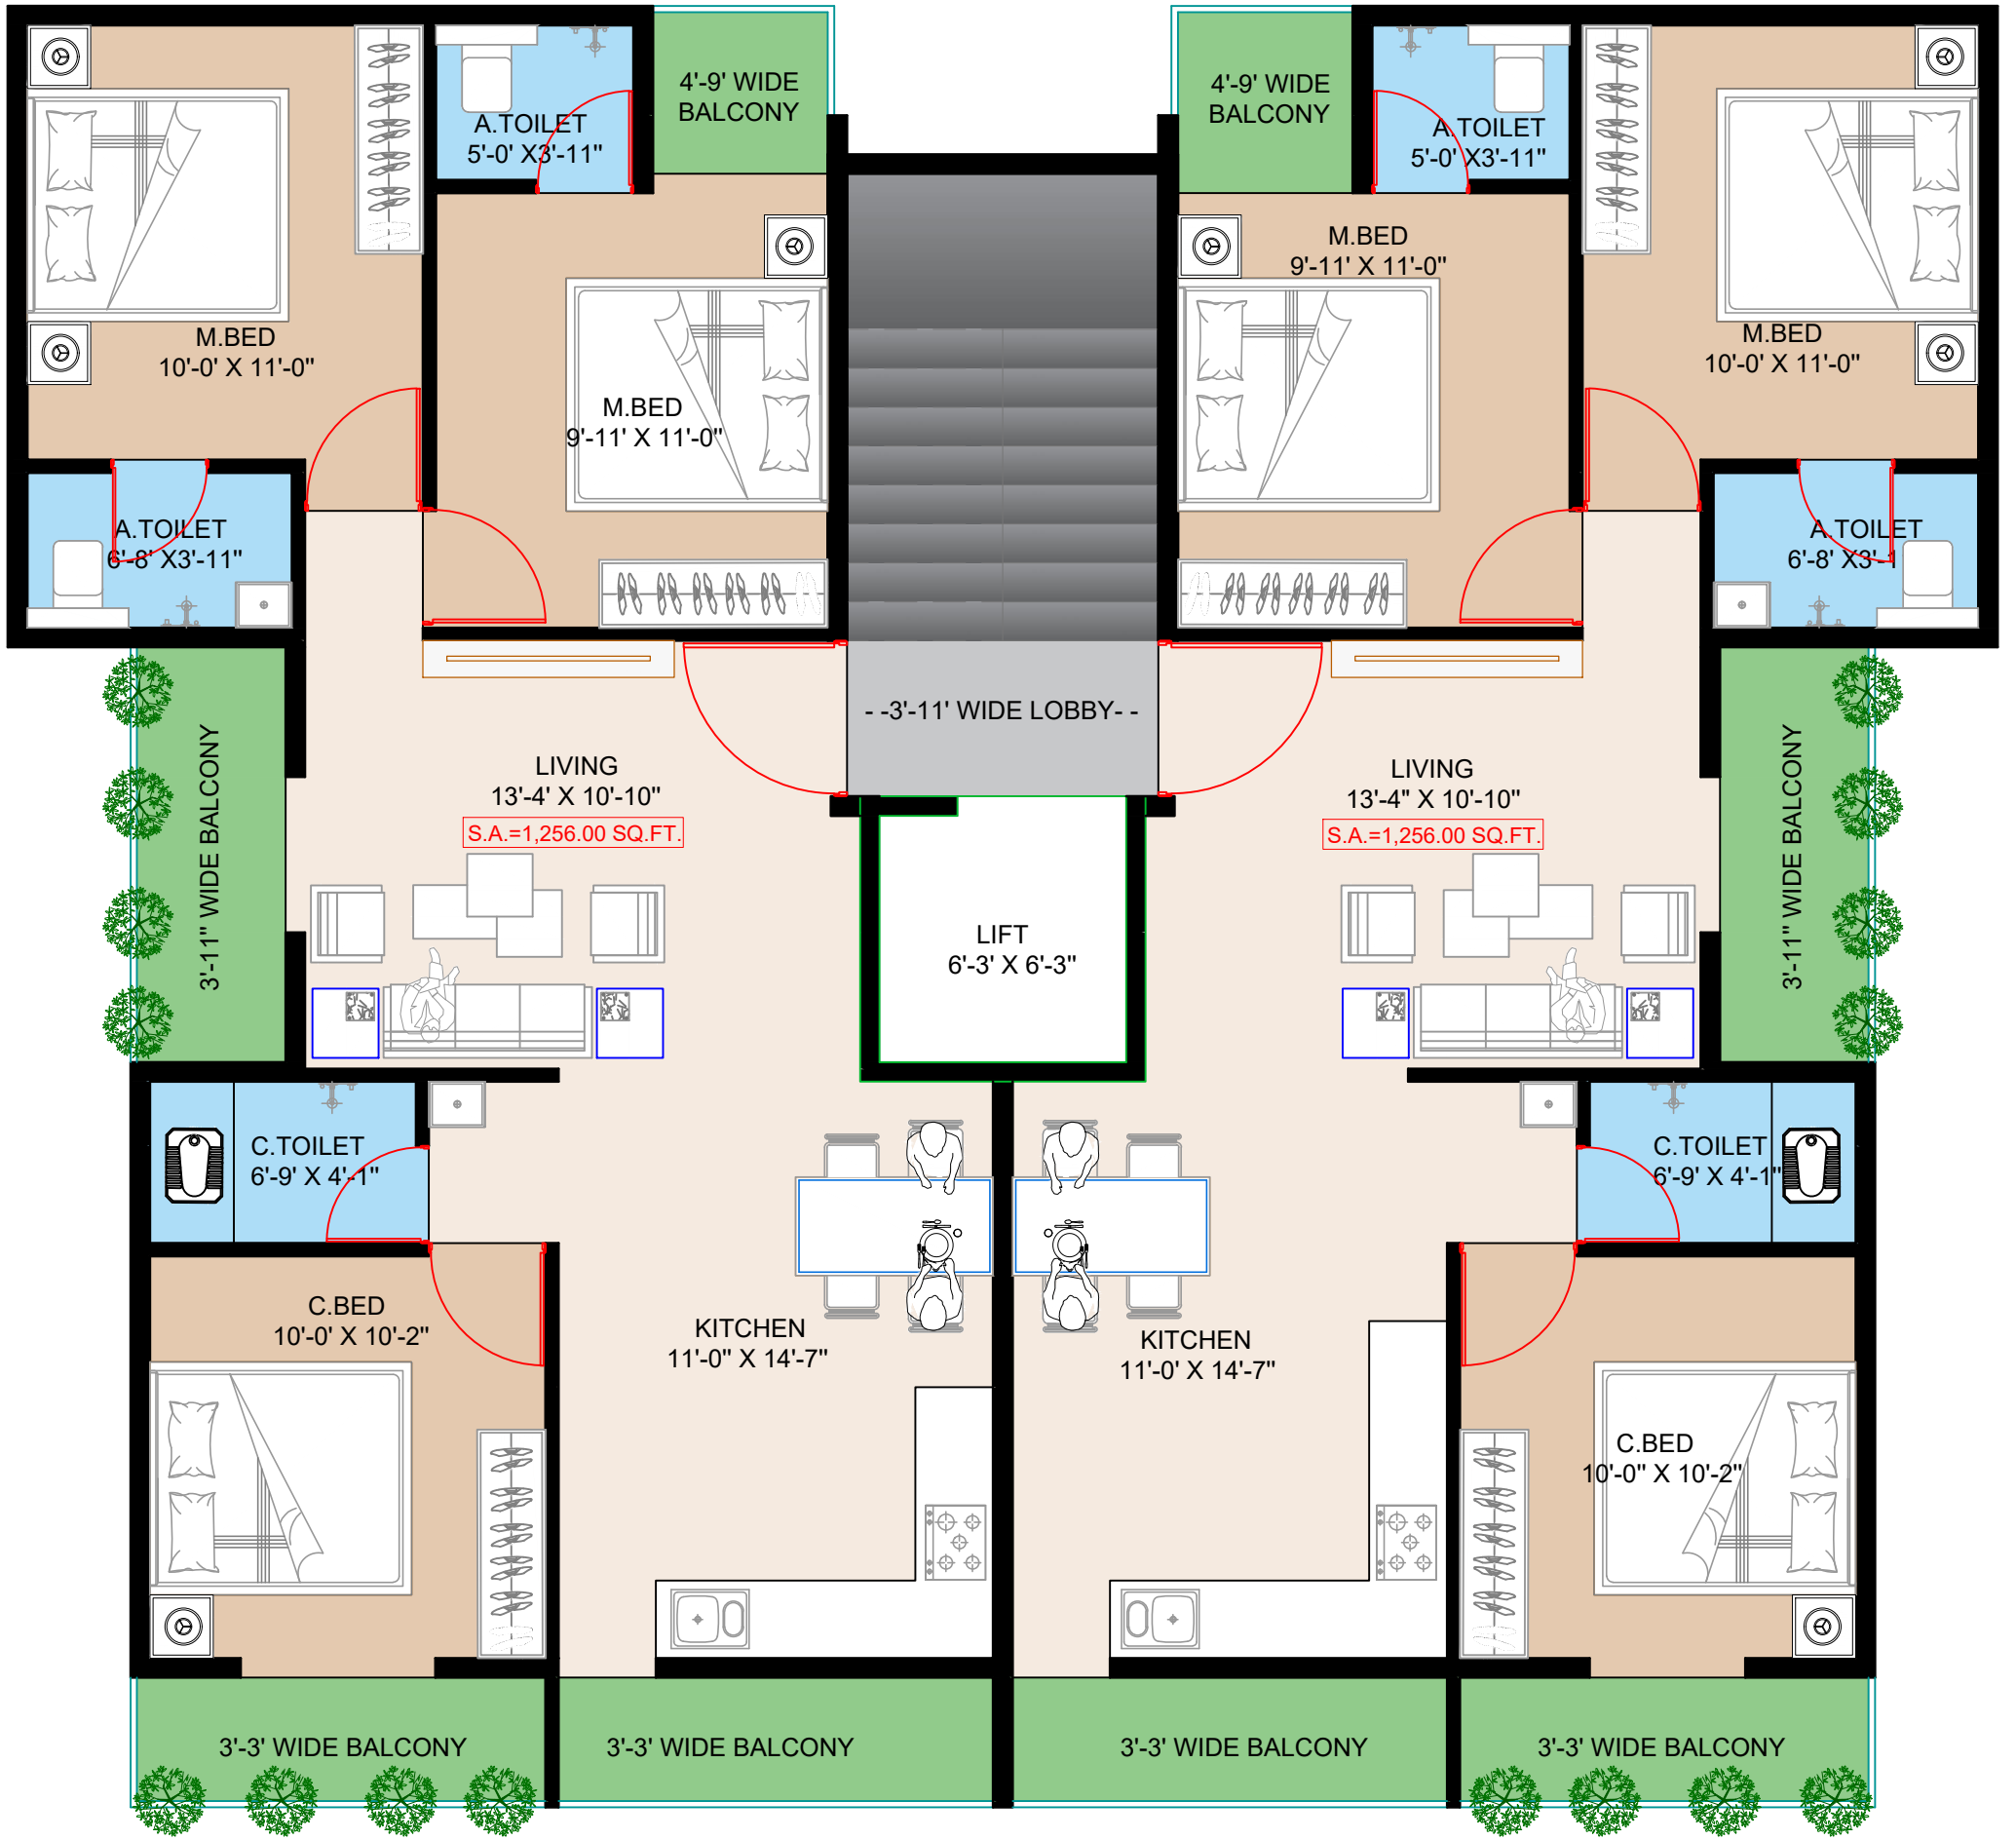

TYP-1ST ,2ND,3RD,5TH ,6TH & 7TH FLOOR PLAN



4TH FLOOR PLAN

THANK YOU FOR YOUR PATIENCE

REGARDS

AR.KAPIL L . THAKKAR