


# KAPIL THAKKAR AND ASSOCIATES

---

DIRECTOR:  
Ar Kapil L.Thakkar  
B.ARCH, MSc construction(London)

ADDRESS:  
1<sup>ST</sup> FLOOR BUILDING NO 3,  
STADIUM COMPLEX,M.G ROAD NASHIK-422003

CONTACT: 9119599611  
EMAIL: [thakkarkapil77@gmail.com](mailto:thakkarkapil77@gmail.com)

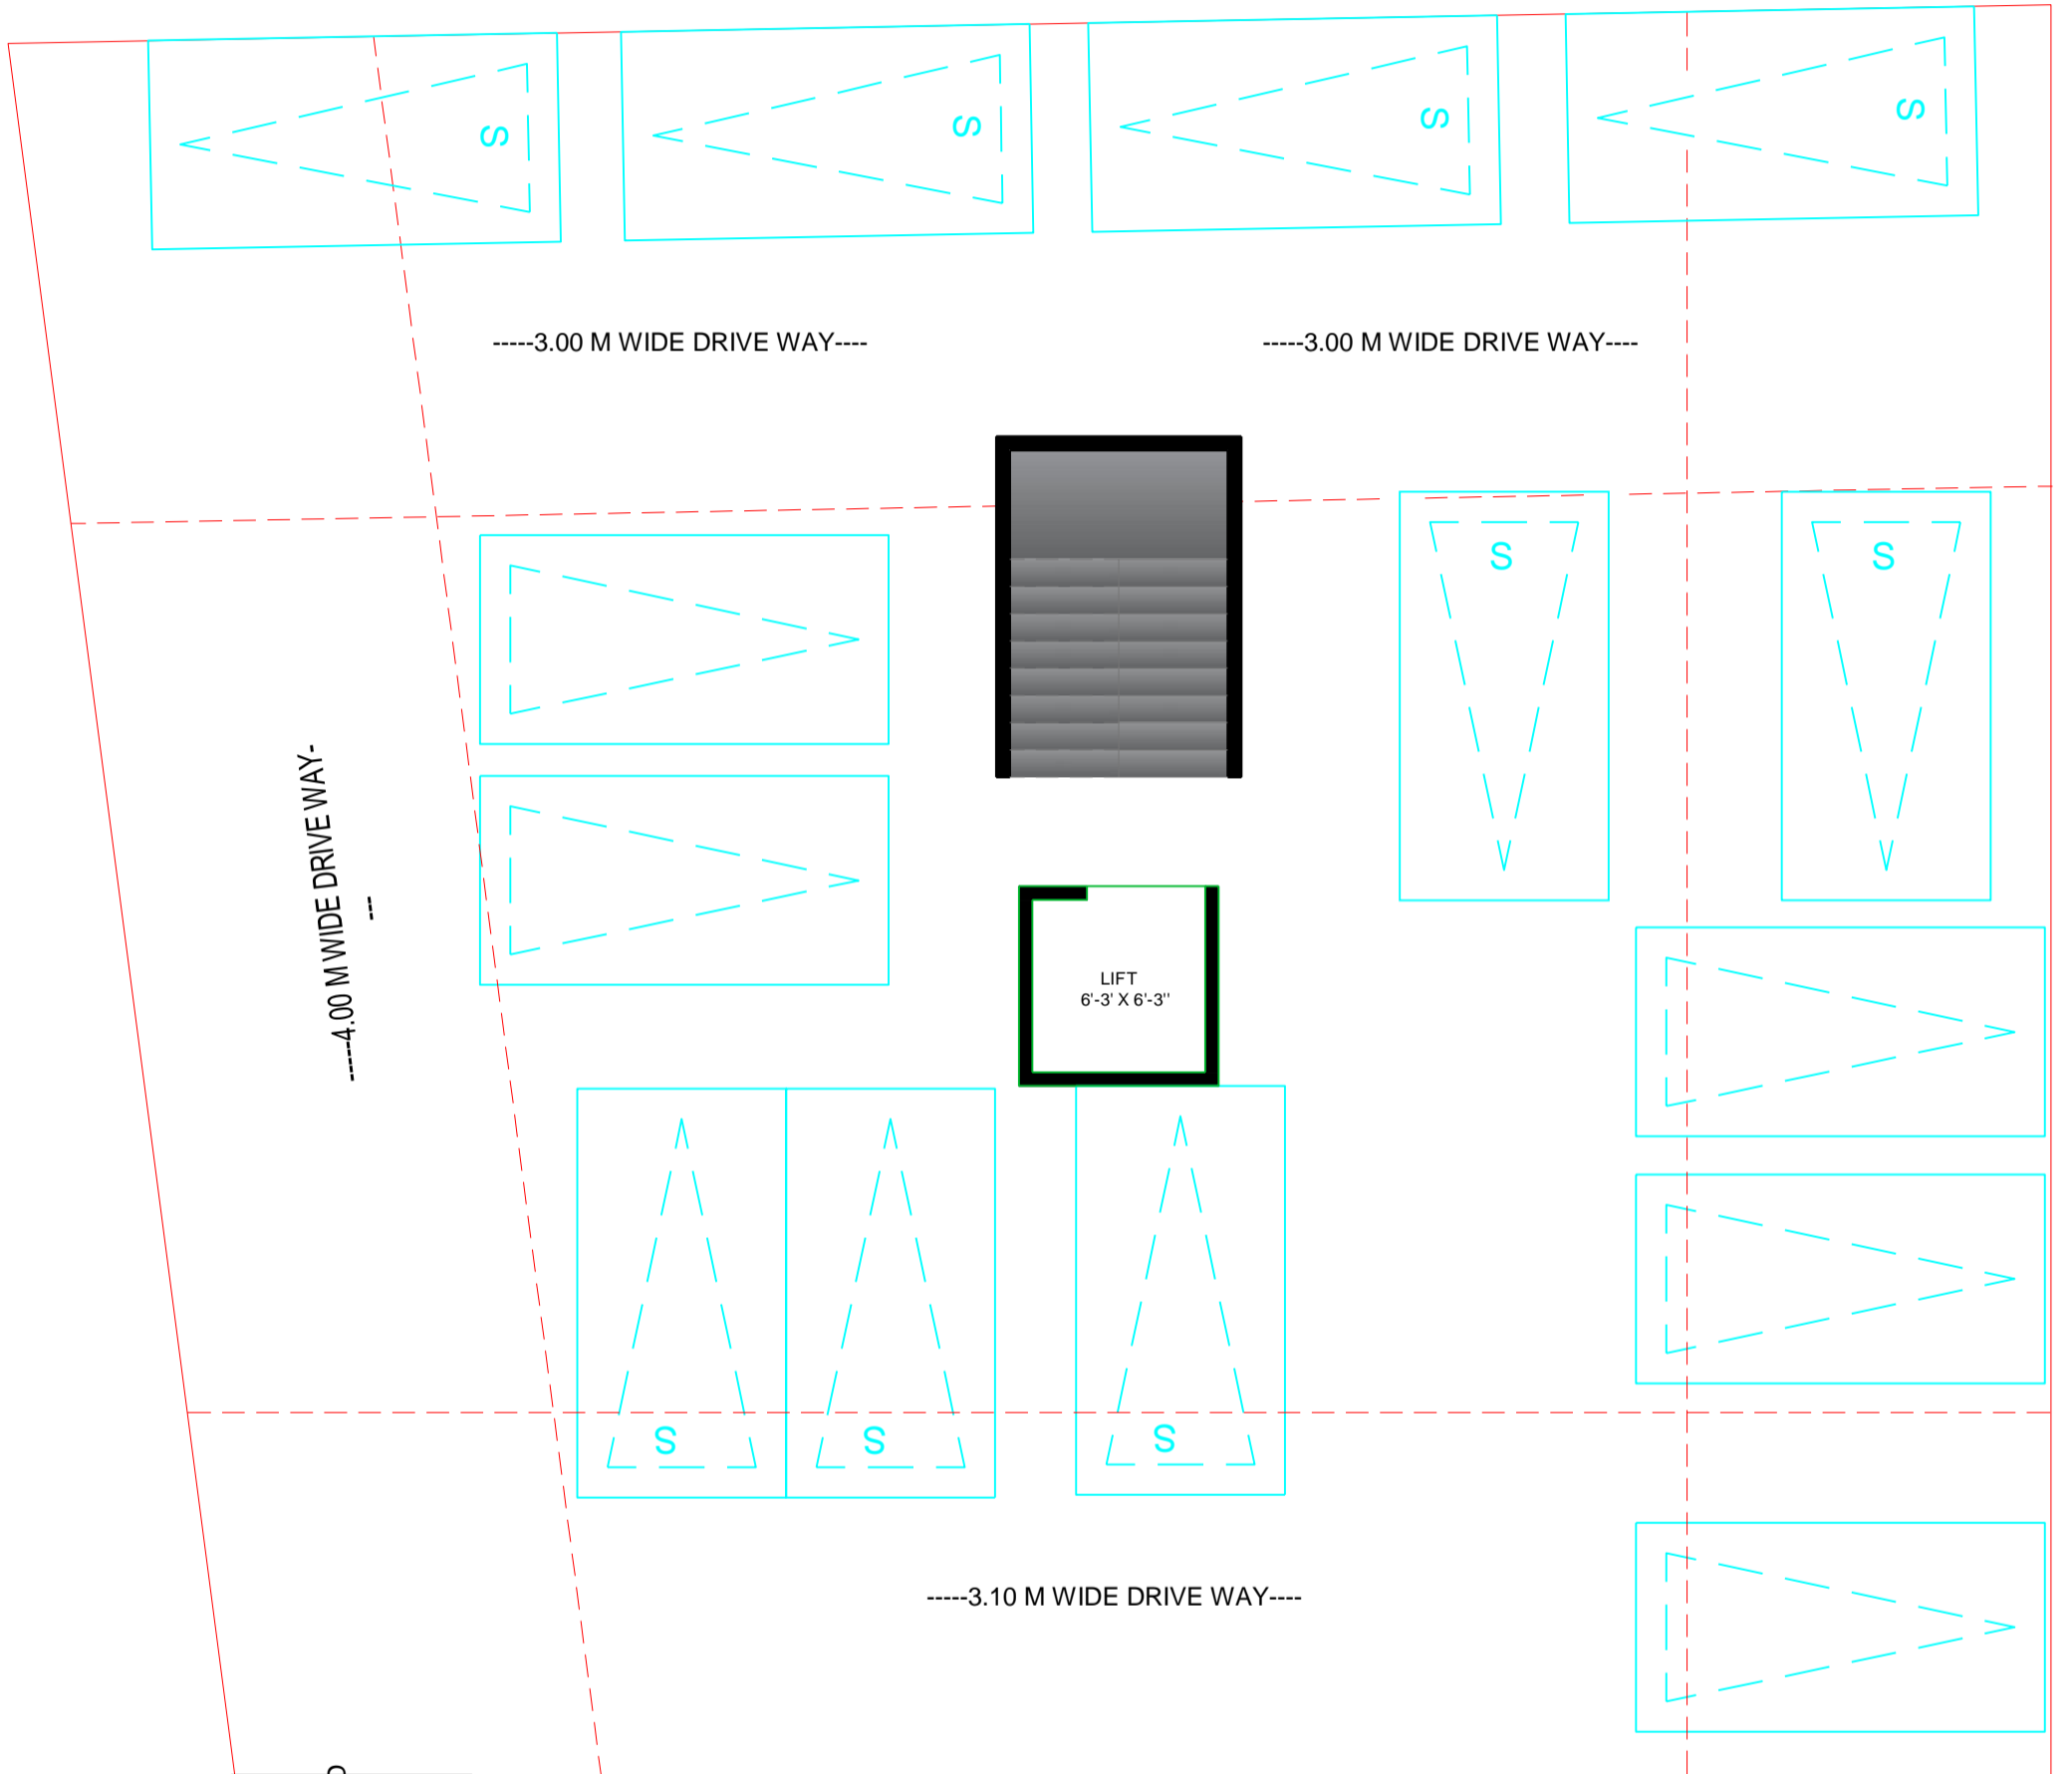

**GROUND FLOOR PLAN**

**TOTAL SA =17,623.00 sq.ft**

7.50 M WIDE  
EXISTING ROAD

DRAWN BY PALLAVI	DATE 12-10-2023	SCALE N.T.S	DRG.NO. A-03	REV.NO. R-00	CHK BY K.T
---------------------	--------------------	----------------	-----------------	-----------------	---------------

**MR. MANOJ SONAR**



KAPIL THAKKAR & ASSOCIATES

ARCHITECTS & INTERIOR DESIGNER


CONTACT

1ST FLOOR, BUILDING NO 3, STADIUM COMPLEX, M.G ROAD, NASHIK-422003

Ph. +91 9119599611

Email: kapilbuildersnsk@gmail.com

Ar. Kapil L. Thakkar

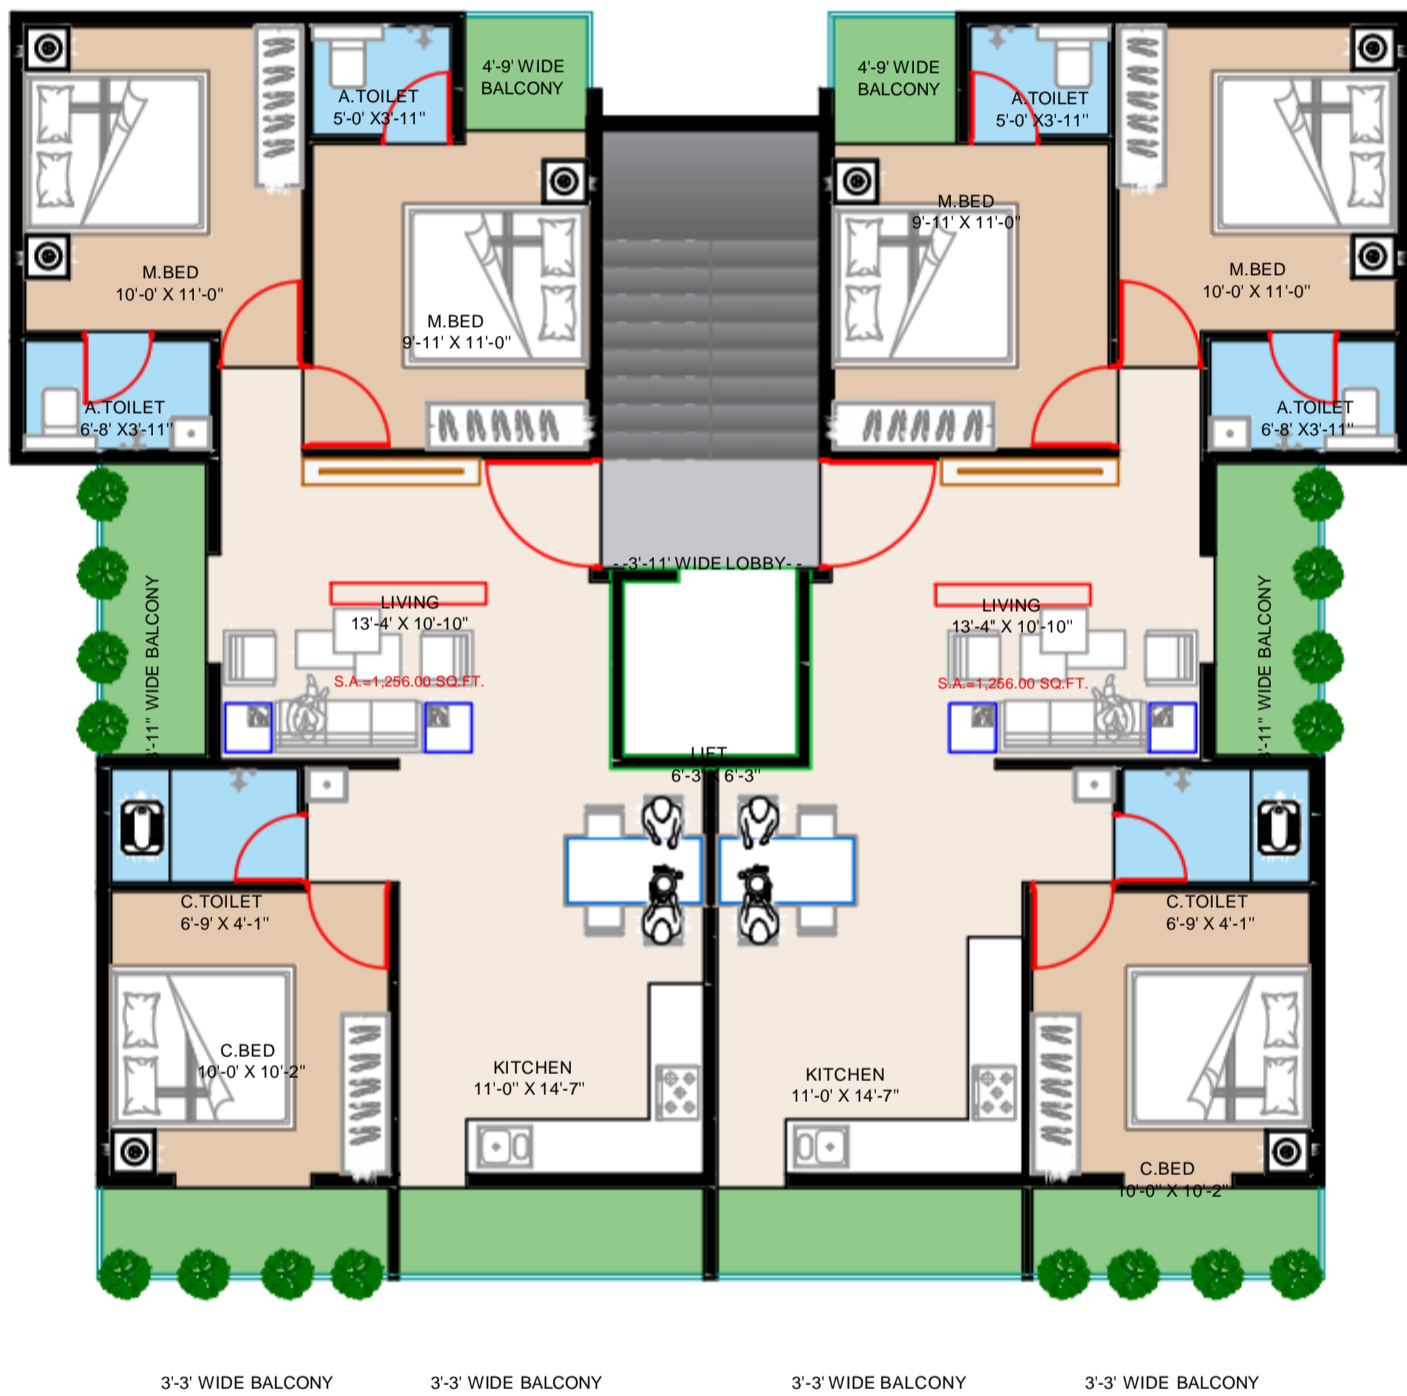

7.50 M WIDE  
EXISTING ROAD

TYP-1ST ,2ND,3RD,5TH ,6TH & 7TH FLOOR PLAN  
TOTAL SA =17,623.00 sq.ft



KAPIL THAKKAR & ASSOCIATES

ARCHITECTS & INTERIOR DESIGNER

CONTACT

1ST FLOOR, BUILDING NO 3, STADIUM COMPLEX, M.G ROAD, NASHIK-422003  
Ph. +91 9119599611

Email: kapilbuildersnsk@gmail.com

CLIENT :

PROJECT: RESIDENTIAL BUILDING ON 11/11/2023

W E  
S



7.50 M WIDE  
EXISTING ROAD

CLIENT :

PROJECT : RESIDENTIAL BUILDING ON PLOT NO 20




**4TH FLOOR PLAN**

**TOTAL SA = 17,623.00 sq.ft**

**KAPIL THAKKAR & ASSOCIATES**  
ARCHITECTS & INTERIOR DESIGNER

CONTACT  
1ST FLOOR, BUILDING NO.3, STADIUM COMPLEX, MG ROAD, NASHIK-422003  
Ph. +91 9119599611

Email: kapilbuildersnsk@gmail.com

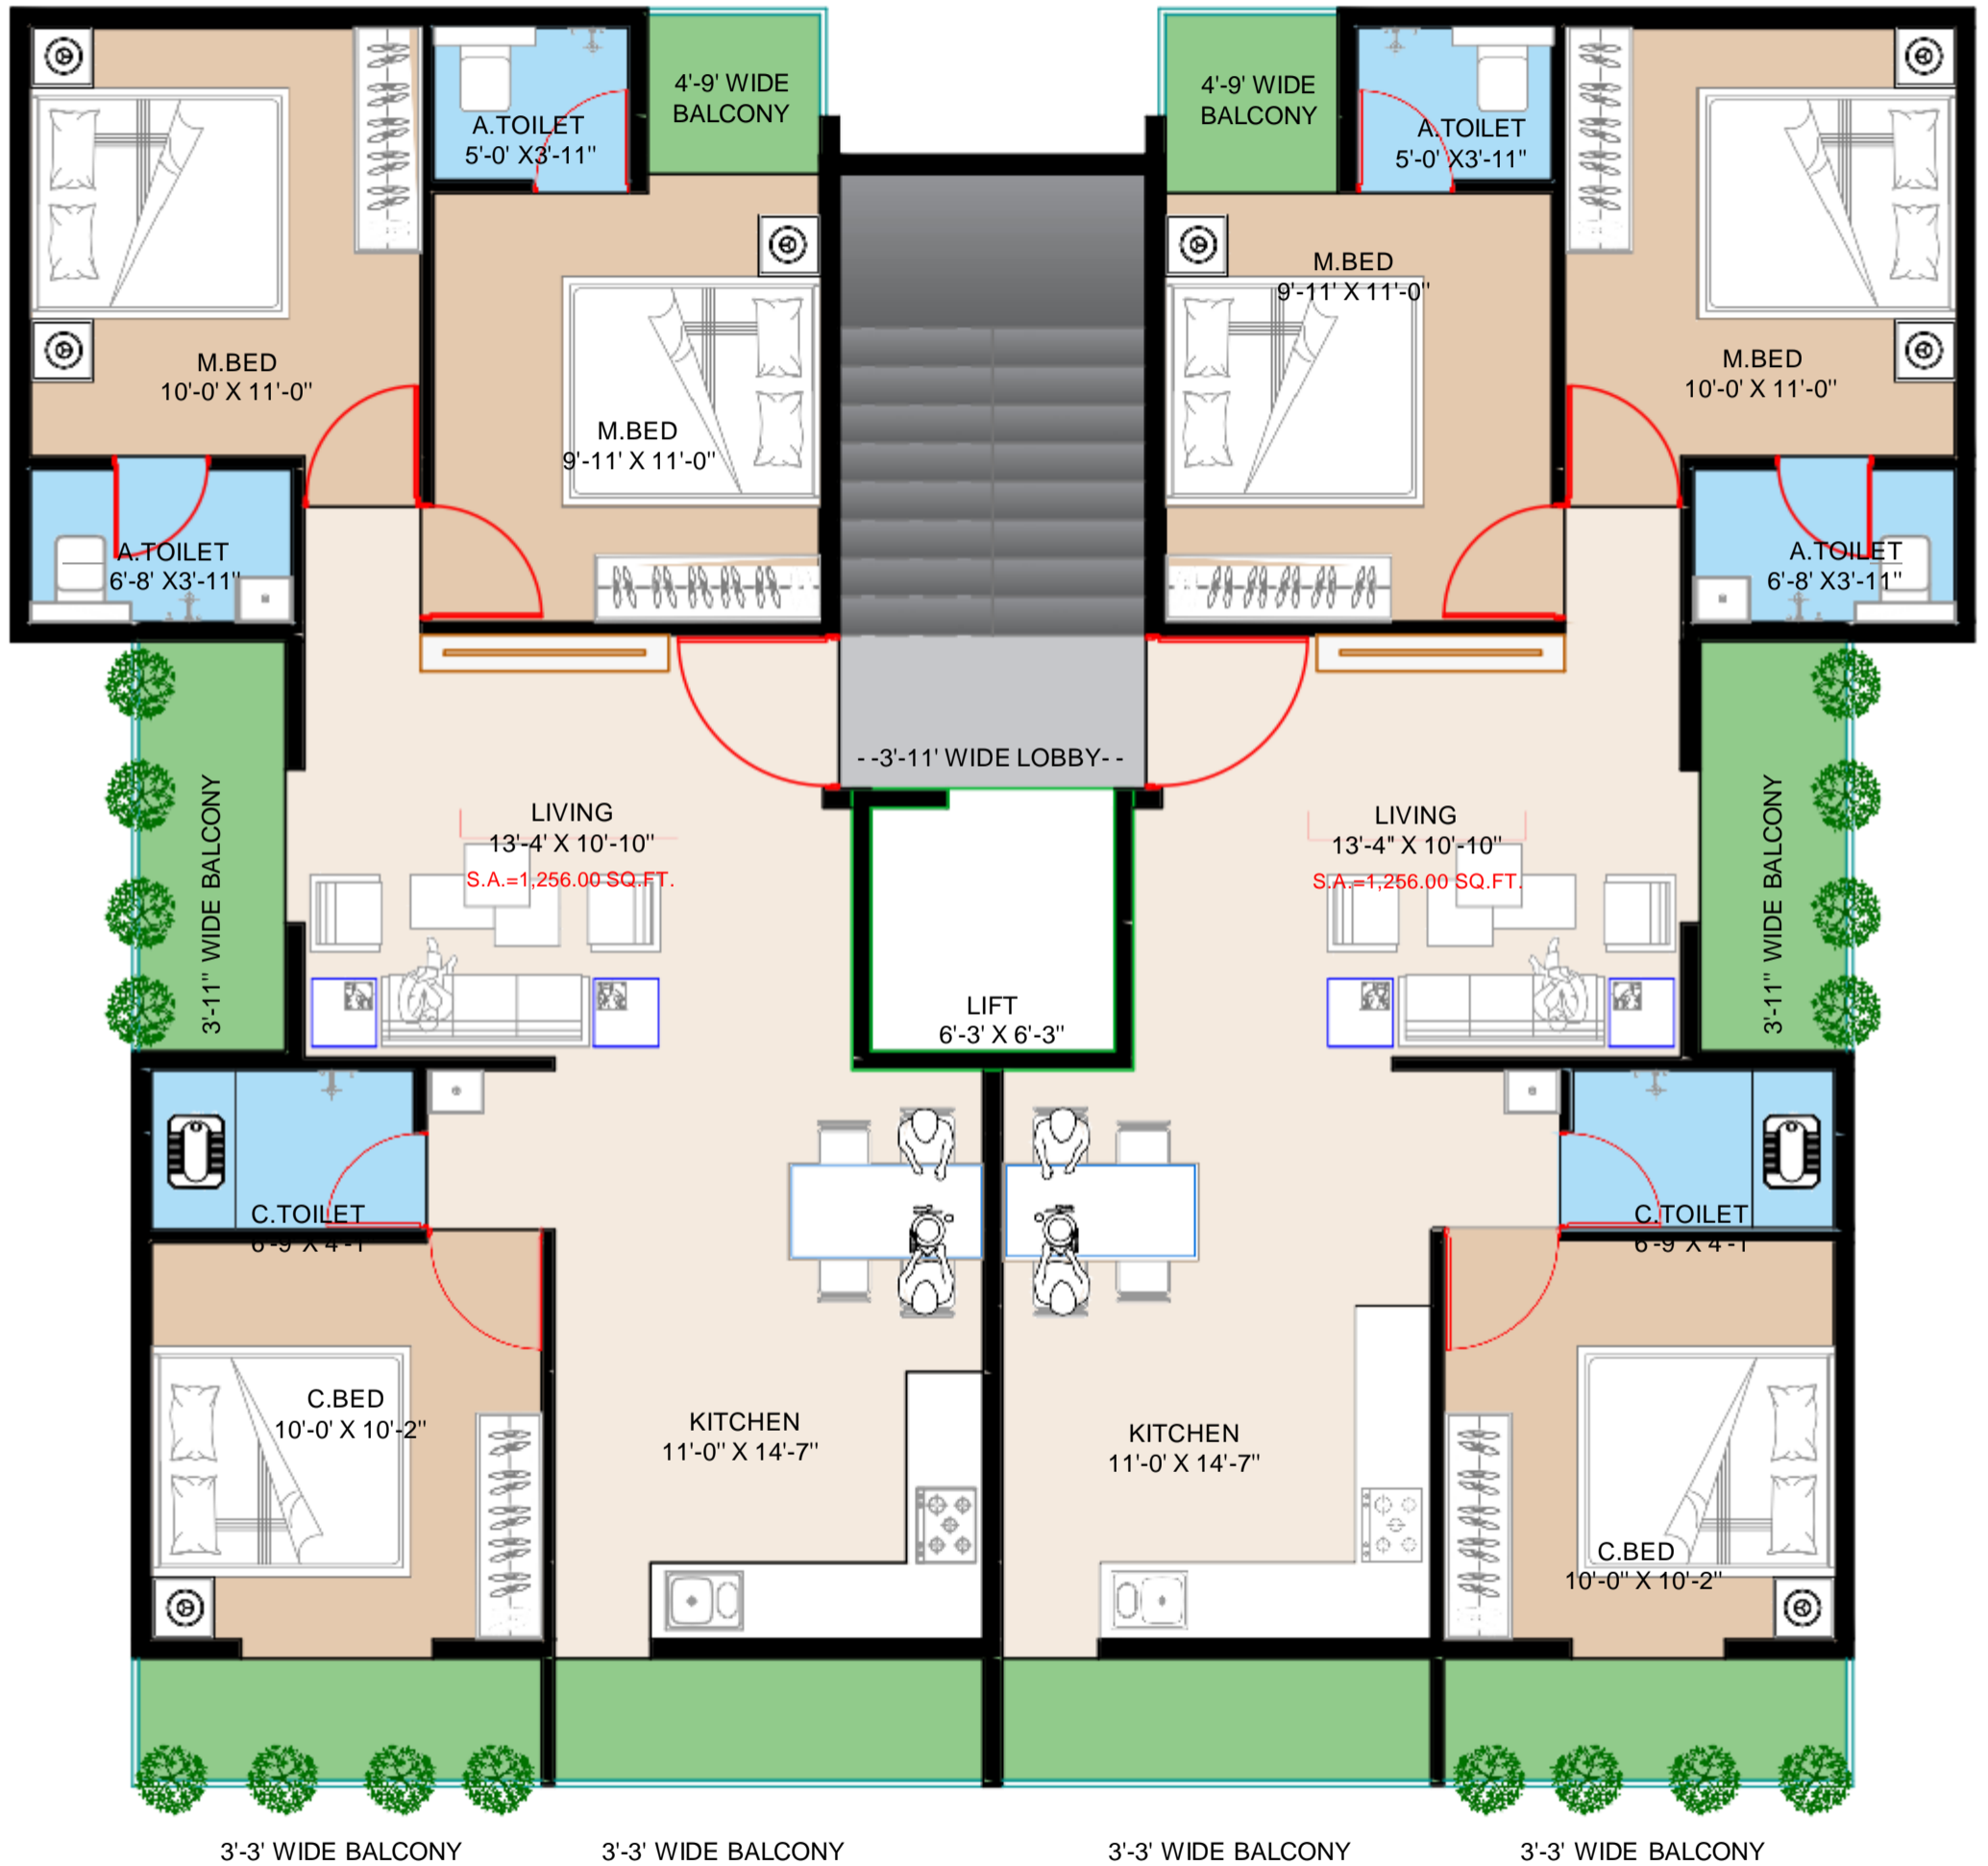

**TYP-1ST ,2ND,3RD,5TH ,6TH & 7TH FLOOR PLAN**



4TH FLOOR PLAN

THANK YOU FOR YOUR PATIENCE

REGARDS

AR.KAPIL L . THAKKAR